


Zone Reheat System Typical Parameters		Custom
DRV System Set Point	126	129
Recirc ΔT	2	5
Recirc Temp	124	124
Recirc Flow	20	9
Recirc Reheat Flow	10	6.43
Recirc Reheat Temp	128	131
Recirc Reheat Press Drop	0.79	0.3
PHE Supply Flow	4.01	4.51
PHE Supply Temp	140	140
PHE Supply Return Temp	130	130
PHE Supply Press Drop	0.12	0.15

*Assumes Avg. of 3 floors, 2310' of 1.25" dia. Pipe for building size

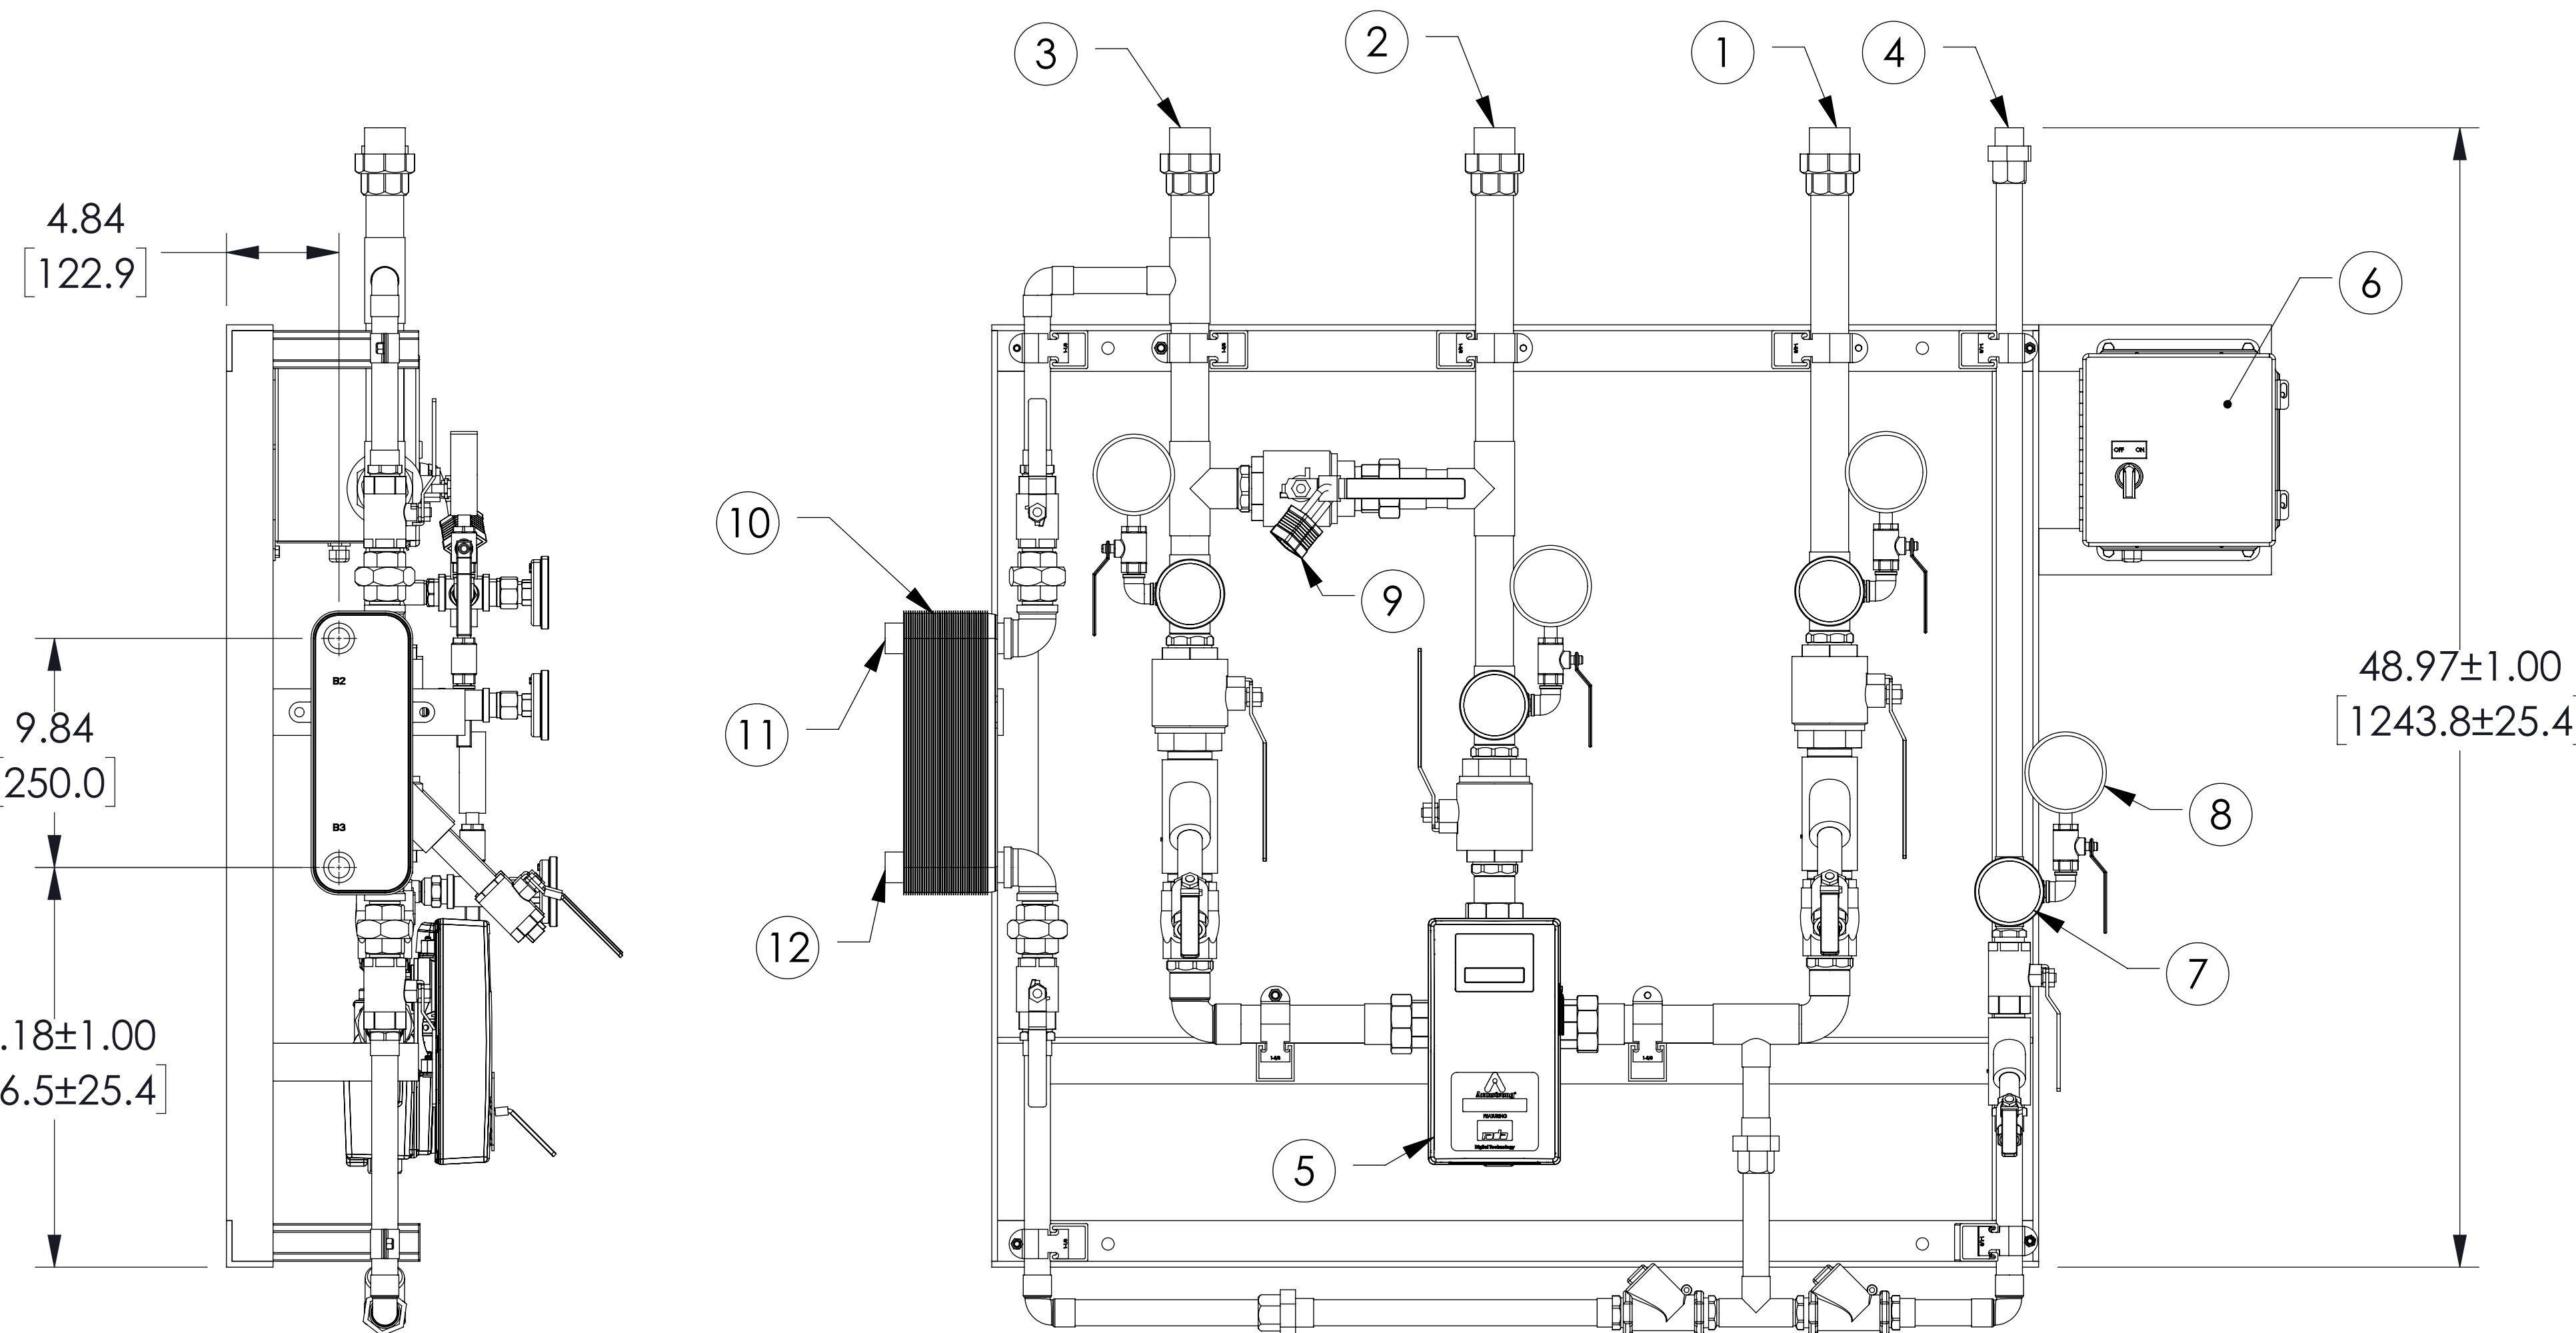

ITEM	DESCRIPTION	QTY	CONNECTION
1	COLD WATER INLET	1	1-1/2" SWT
2	MIXED WATER OUTLET	1	1-1/2" SWT
3	HOT WATER INLET	1	1-1/2" SWT
4	RECIRC RETURN INLET	1	1" SWT
5	DRV50	1	1-1/2" NPT
6	ELECTRICAL PANEL	1	110VAC @0.7VAC
7	THERMOMETER	3	1/2" NPT
8	PRESSURE GAUGE	4	1/4" NPT
9	SERVICE BY--PASS	1	
10	PHE	1	
11	PRIMARY INLET	1	1" NPT
12	PRIMARY OUTLET	1	1" NPT
	ITEM		
	PIPING		COPPER TYPE "L"

NOTES:

- ALL DIMENSIONS +/-0.5 [13] UNLESS OTHERWISE SHOWN
- COMPLETE ASSEMBLY LEAD FREE COMPLIANT - THE WETTED SURFACE OF THIS PRODUCT CONTACTED BY CONSUMABLE WATER CONTAINS LESS THAN ONE QUARTER OF ONE PERCENT (0.25%) OF LEAD BY WEIGHT
- PACKAGE INCLUDES ALL REQUIRED INLET CHECK VALVES AND STRAINERS ON DOMESTIC SIDE
- DRV AND ELECTRICAL PANEL ARE PREWIRED TO PROVIDE A SINGLE ELECTRICAL LANDING POINT AT THE PANEL.

APPROVAL

BY: _____ DATE: _____

APPROVED, PROCEED WITH FABRICATION

APPROVED AS NOTED, PROCEED WITH FABRICATION IN ACCORDANCE WITH COMMENTS

DISAPPROVED, DO NOT FABRICATE

DO NOT SCALE DRAWING TOLERANCES UNLESS OTHERWISE SPECIFIED	
DIMENSIONING ENGLISH [mm]	
FRACTIONAL ± 1/64	ANGULAR: ± 2
DECIMAL	.XXXX ± .0005
	.XXX ± .005
	.XX ± .015
	.X ± .03

NAME	DATE
DRAWN Prabhu R	12/18/2020
RELEASED	

ARMSTRONG INTERNATIONAL
Copyright © 2010 ARMSTRONG INTERNATIONAL, INC.

DMC40 PHE-410-38 1-1/2 SWT 1-1/2 SWT 1 SWT CPR

MATERIAL	CN72782	REV A	DWG.	SHEET 1 OF 1	SALES
----------	---------	-------	------	--------------	-------